


VISTA 01  
ESCALA-1/25

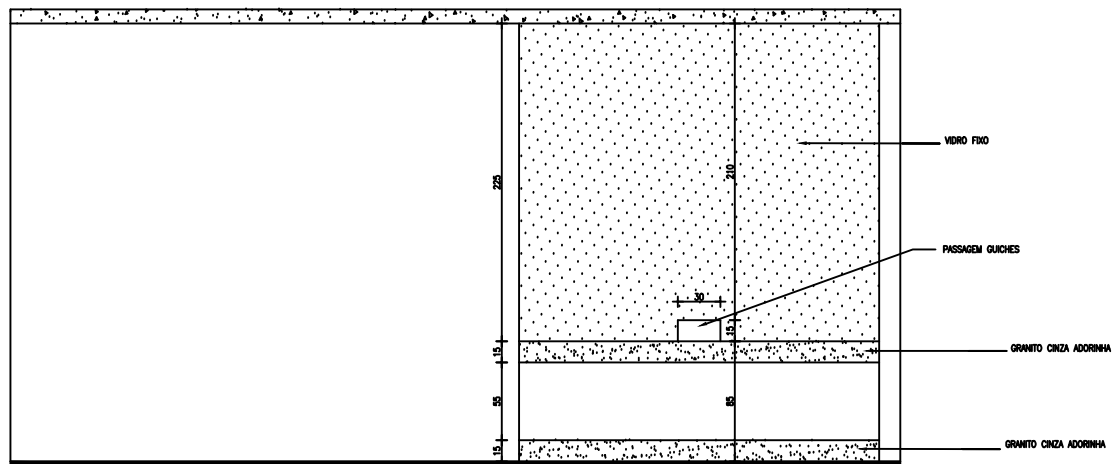

VISTA 02  
ESCALA-1/25